



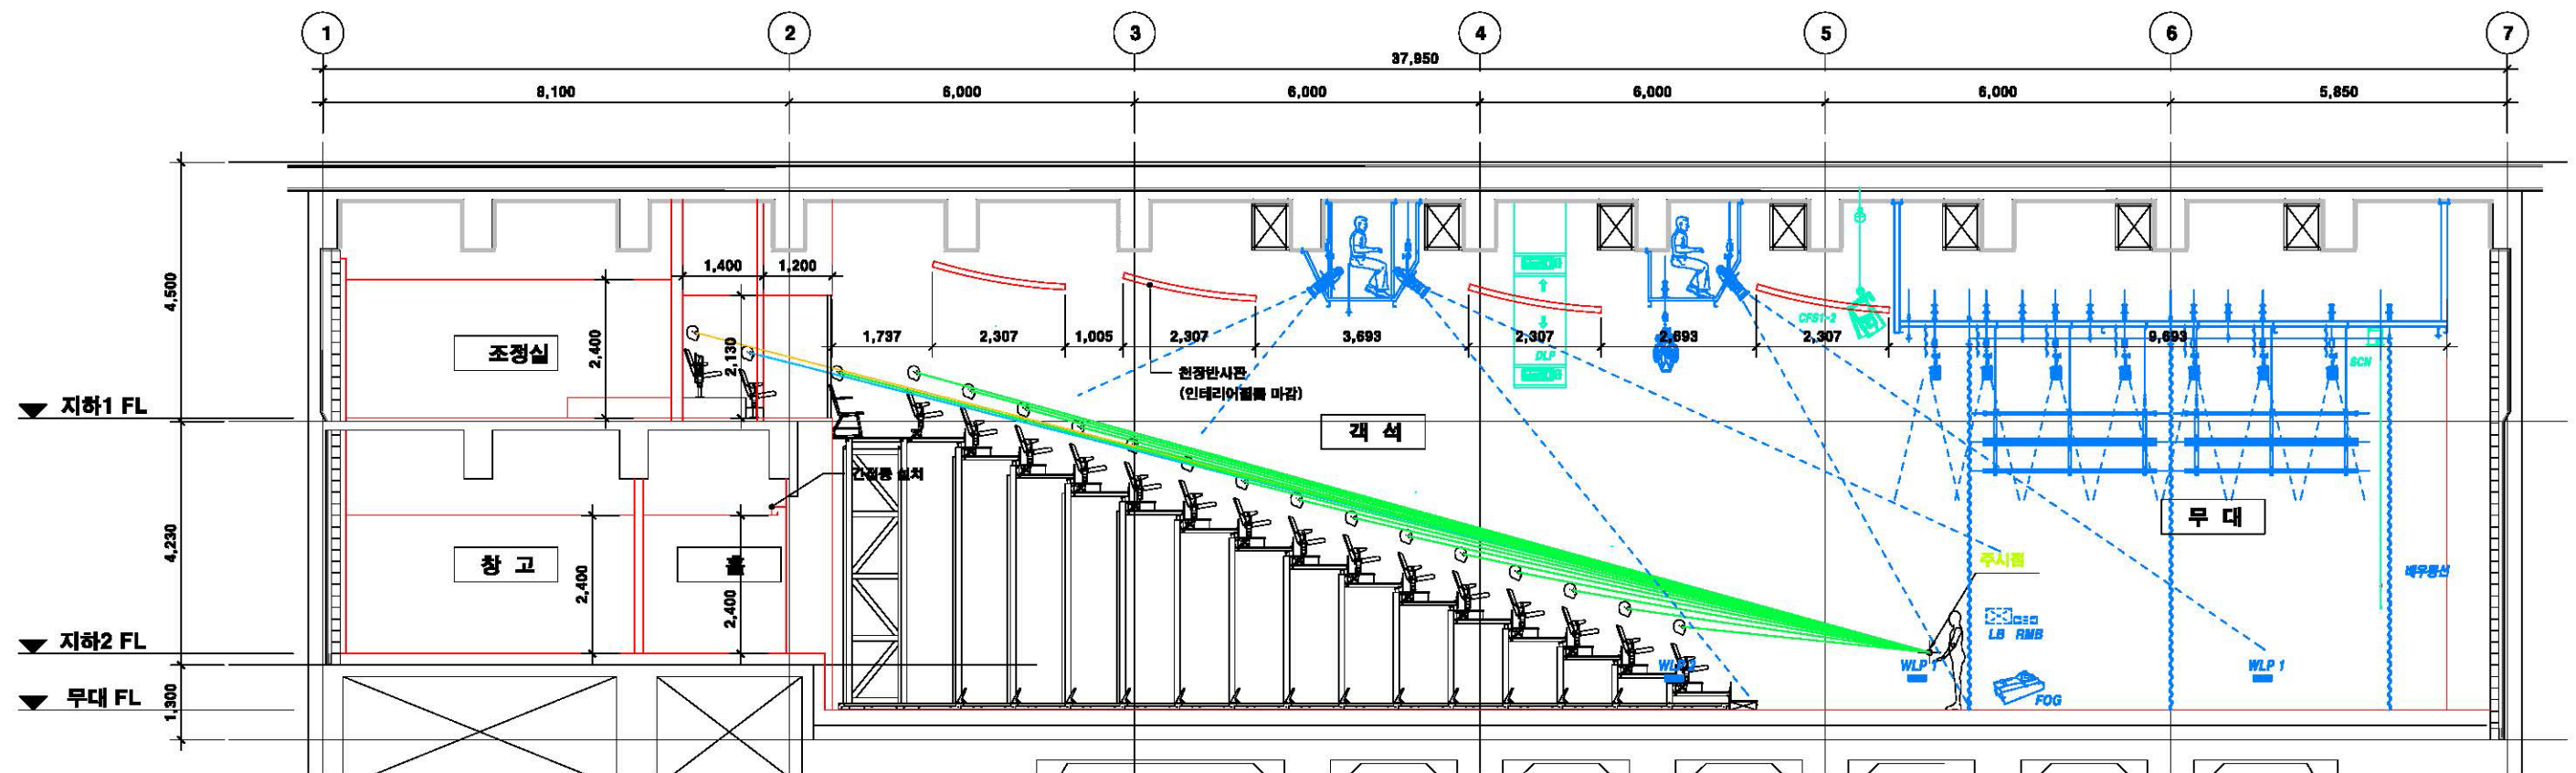

1단면도-1

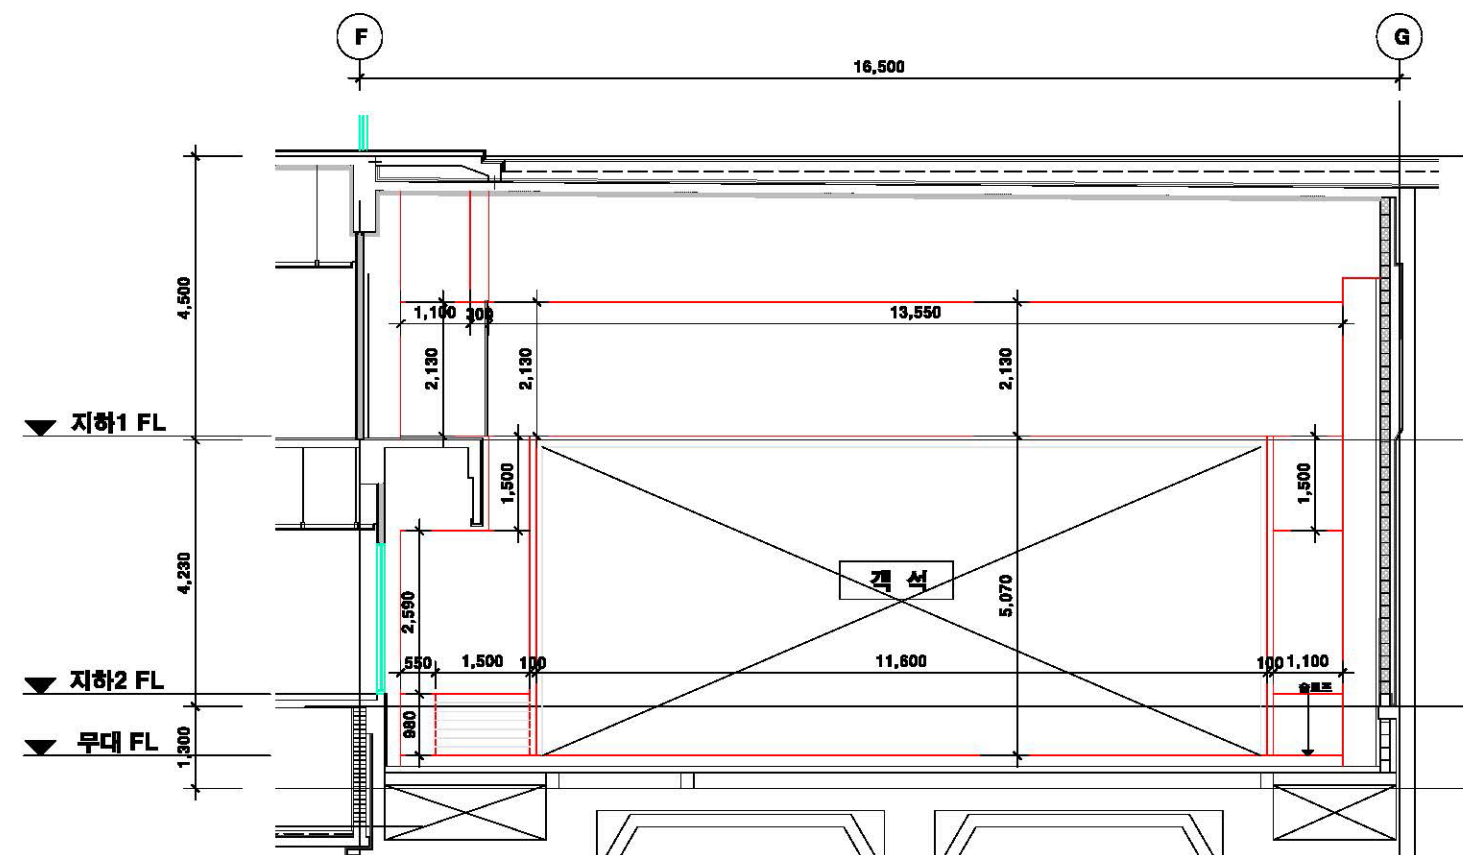

2단면도-2

project title 서울종합예술실용학교 Art Center Design	note	REV.				ACG Active Consulting Group Standard	drawing title 지하2~1층 단면도-1, 2			drawn Y.S. Kim	drawing no. SAC-IT-11
							checked W.J. Gang				
		no.		date	drawn		checked	scale A3 : 1/120 A1 : 1/60	date 2017.01.11.	approved ...	sheet no.